



STONE & BLOCK PLAN VIEW

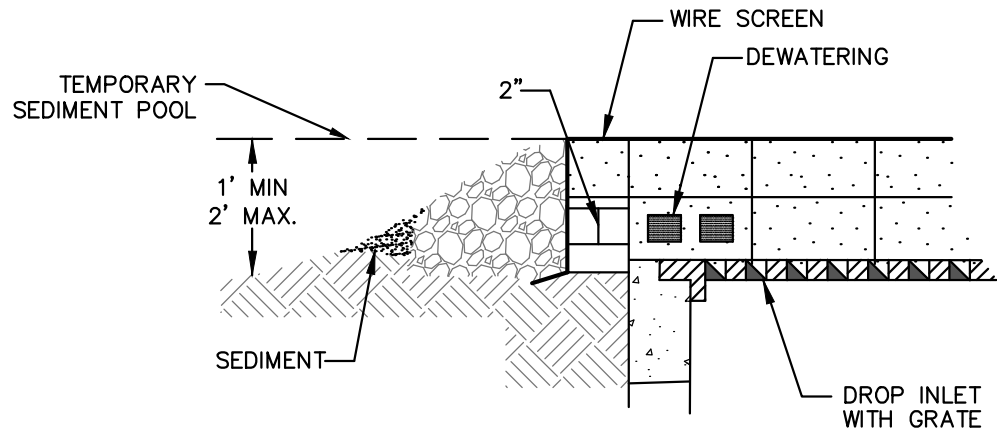

STONE & BLOCK DETAIL

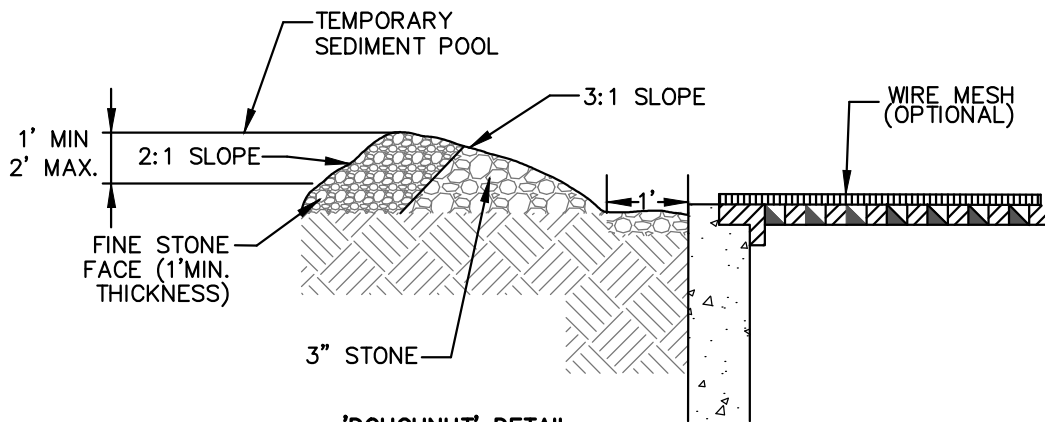

'DOUGHNUT' DETAIL

NOTES:

1. LAY ONE BLOCK ON EACH SIDE OF THE STRUCTURE ON ITS SIDE FOR DEWATERING. FOUNDATION SHALL BE 2 INCHES MINIMUM BELOW REST OF INLET AND BLOCKS SHALL BE PLACED AGAINST INLET FOR SUPPORT.
2. HARDWARE CLOTH OR ½" WIRE MESH SHALL BE PLACED OVER BLOCK OPENINGS TO SUPPORT STONE.
3. USE CLEAN STONE OR GRAVEL ½ TO ¾ INCH IN DIAMETER PLACED 2 INCHES BELOW TOP OF THE BLOCK ON A 2:1 SLOPE OR FLATTER.
4. FOR STONE STRUCTURES ONLY. A 1 FOOT THICK LAYER OF THE FILTER STONE WILL BE PLACED AGAINST THE 3 INCH STONE AS SHOWN ON THE DRAWINGS.

MAXIMUM DRAINAGE AREA 1 ACRE

VILLAGE OF CROTON-ON-HUDSON
STANDARD CONSTRUCTION DETAILS

PREPARED IN THE
OFFICE OF THE
COMMISSIONER OF PUBLIC WORKS

**STONE AND BLOCK
DRAIN INLET PROTECTION**

DESIGNED BY: ARC, PE CHECKED BY: ARC, PE
DRAWN BY: ARC, PE VOCOH SD-1G_Stone & Block Inlet Protection.dwg



VILLAGE OF CROTON-ON-HUDSON
STANLEY H. KELLERHOUSE MUNICIPAL BUILDING
1 VAN WYCK STREET (2ND FLOOR)
WESTCHESTER COUNTY
VILLAGE OF CROTON-ON-HUDSON, NY 10520
PHONE: (914) 271-3775
FAX: (914) 271-2856

PROJECT: DETAILS
SCALE: NOT TO SCALE
DATE: 04/10/2015

SD-1G